




REGLEMENTARI URBANISTICE

UNITATI TERRITORIALE DE REFERINTA

PLAN URBANISTIC GENERAL

COMUNA TINOSU

UTR 9 - SAT TINOSU

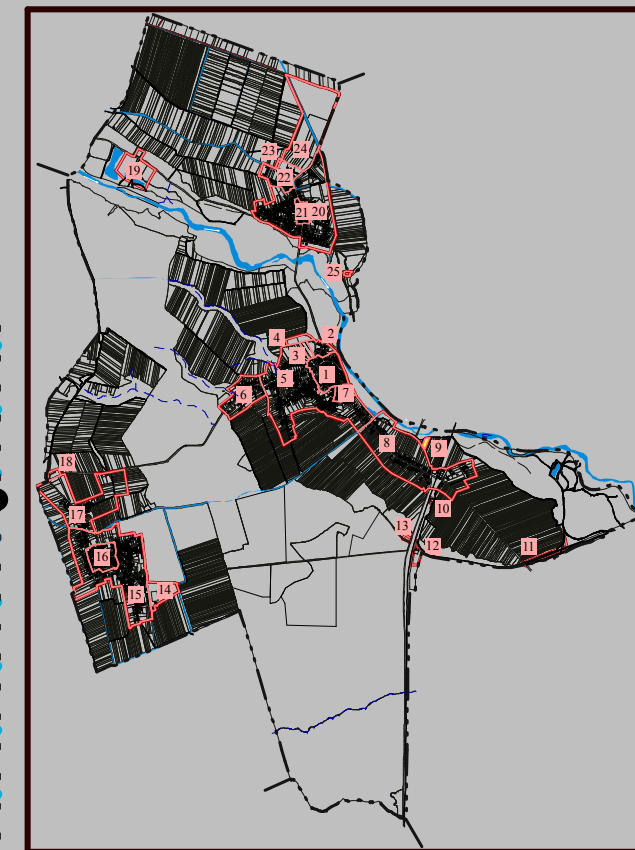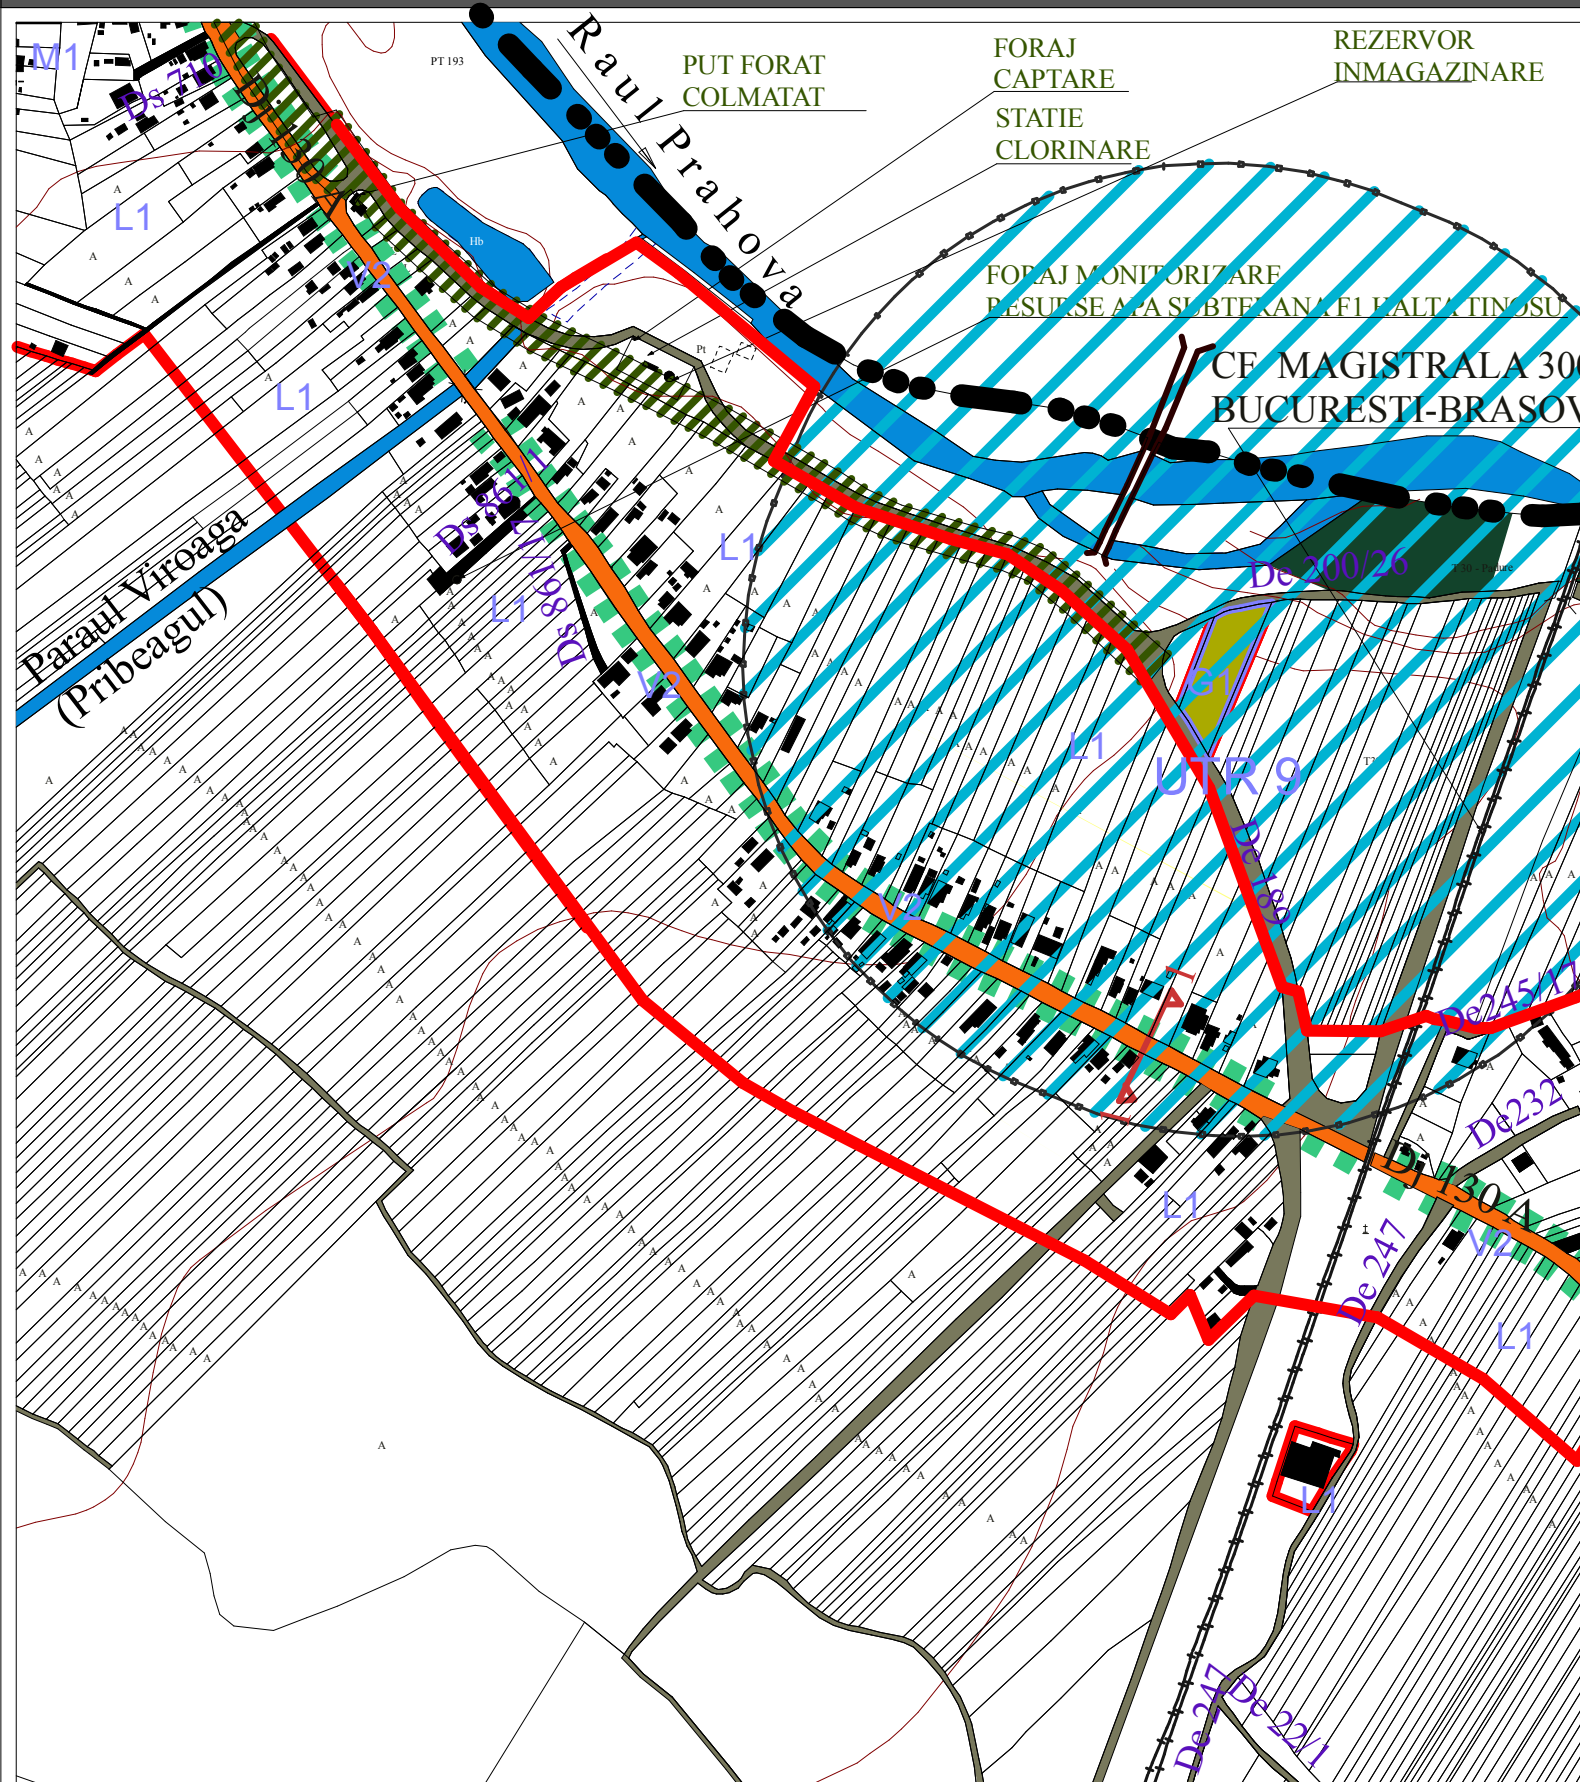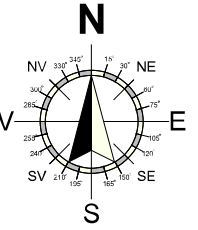

- DEFASURATOR UNITATI TERRITORIALE DE REFERINTA NOI**
- U.T.R. 1 - SAT TINOSU
 - U.T.R. 2 - SAT TINOSU
 - U.T.R. 3 - SAT TINOSU
 - U.T.R. 4 - SAT TINOSU
 - U.T.R. 5 - SAT TINOSU
 - U.T.R. 6 - SAT TINOSU
 - U.T.R. 7 - SAT TINOSU
 - U.T.R. 8 - SAT TINOSU
 - U.T.R. 9 - SAT TINOSU - STATIE EPURARE
 - U.T.R. 10 - SAT TINOSU - CORP CANTON C.F.R
 - U.T.R. 11 - SAT TINOSU - CORP BALASTIERA
 - U.T.R. 12 - SAT TINOSU - CORP CANTON C.F.R
 - U.T.R. 13 - SAT TINOSU - CORP
 - U.T.R. 14 - SAT PREDESTI
 - U.T.R. 15 - SAT PREDESTI
 - U.T.R. 16 - SAT PREDESTI
 - U.T.R. 17 - SAT PREDESTI
 - U.T.R. 18 - SAT PREDESTI
 - U.T.R. 19 - SAT PISCULESTI - BALASTIERA
 - U.T.R. 20 - SAT PISCULESTI
 - U.T.R. 21 - SAT PISCULESTI
 - U.T.R. 22 - SAT PISCULESTI
 - U.T.R. 23 - SAT PISCULESTI
 - U.T.R. 24 - SAT PISCULESTI
 - U.T.R. 25 - SAT PISCULESTI - LA CETATE

LEGENDA

LIMITE

- LIMITA UNITATII ADMINISTRATIV TERRITORIALE A COMUNEI TINOSU
- LIMITA INTRAVILAN
- LIMITA UTR

CIRCULATII

- DRUM JUDETEAN
- STRAZI, ULITE
- DRUM DE EXPLOATARE
- CALE FERATA

ZONIFICARE FUNCTIONALA

- G1 - ZONA GOSPODARIE COMUNALA - STATIE DE EPURARE PROPUSA
- V2 - PLANTATII DE PROTECTIE, ALINIAMENT
- APA
- V3ex - PADURI

RESTRICTII

- ZONA PROTECTIE STATIE DE EPURARE (R=300M)
- ZONA PROTECTIE LEA MEDIE TENSIUNE (CULUAR PROTECTIE l=24M)

PROTELCO S.A. Strada Ecaterina Teodoroiu, nr. 43D, mun. Campina, jud. Prahova tel : 0244375689			BENEFICIAR : PRIMARIA COMUNEI TINOSU JUDETEL PRAHOVA		PROIECT NR. 1196_2/2007
Specificatie	Nume	Semnatura	SCARA PLAN 1:5000	TITLU PROIECT :	
Sef proiect	dr.ath. LUNCAN ANDREI			PLAN URBANISTIC GENERAL COMUNA TINOSU	
Proiectat	urb. POPA ANDREEA GABRIELA		DATA 08.2011	TITLU PLANSA :	
Desenat	urb. POPA ANDREEA GABRIELA			- REGLEMENTARI URBANISTICE - UNITATI TERRITORIALE DE REFERINTA	
Verificat	dr.ath. LUNCAN ANDREI		V.3 FINAL	Nr. Pl. U9	